



ENLARGED ROSTRUM FLOOR PLAN SECTION

4 SCALE: 1" = 1'-0" 0 1" 2"

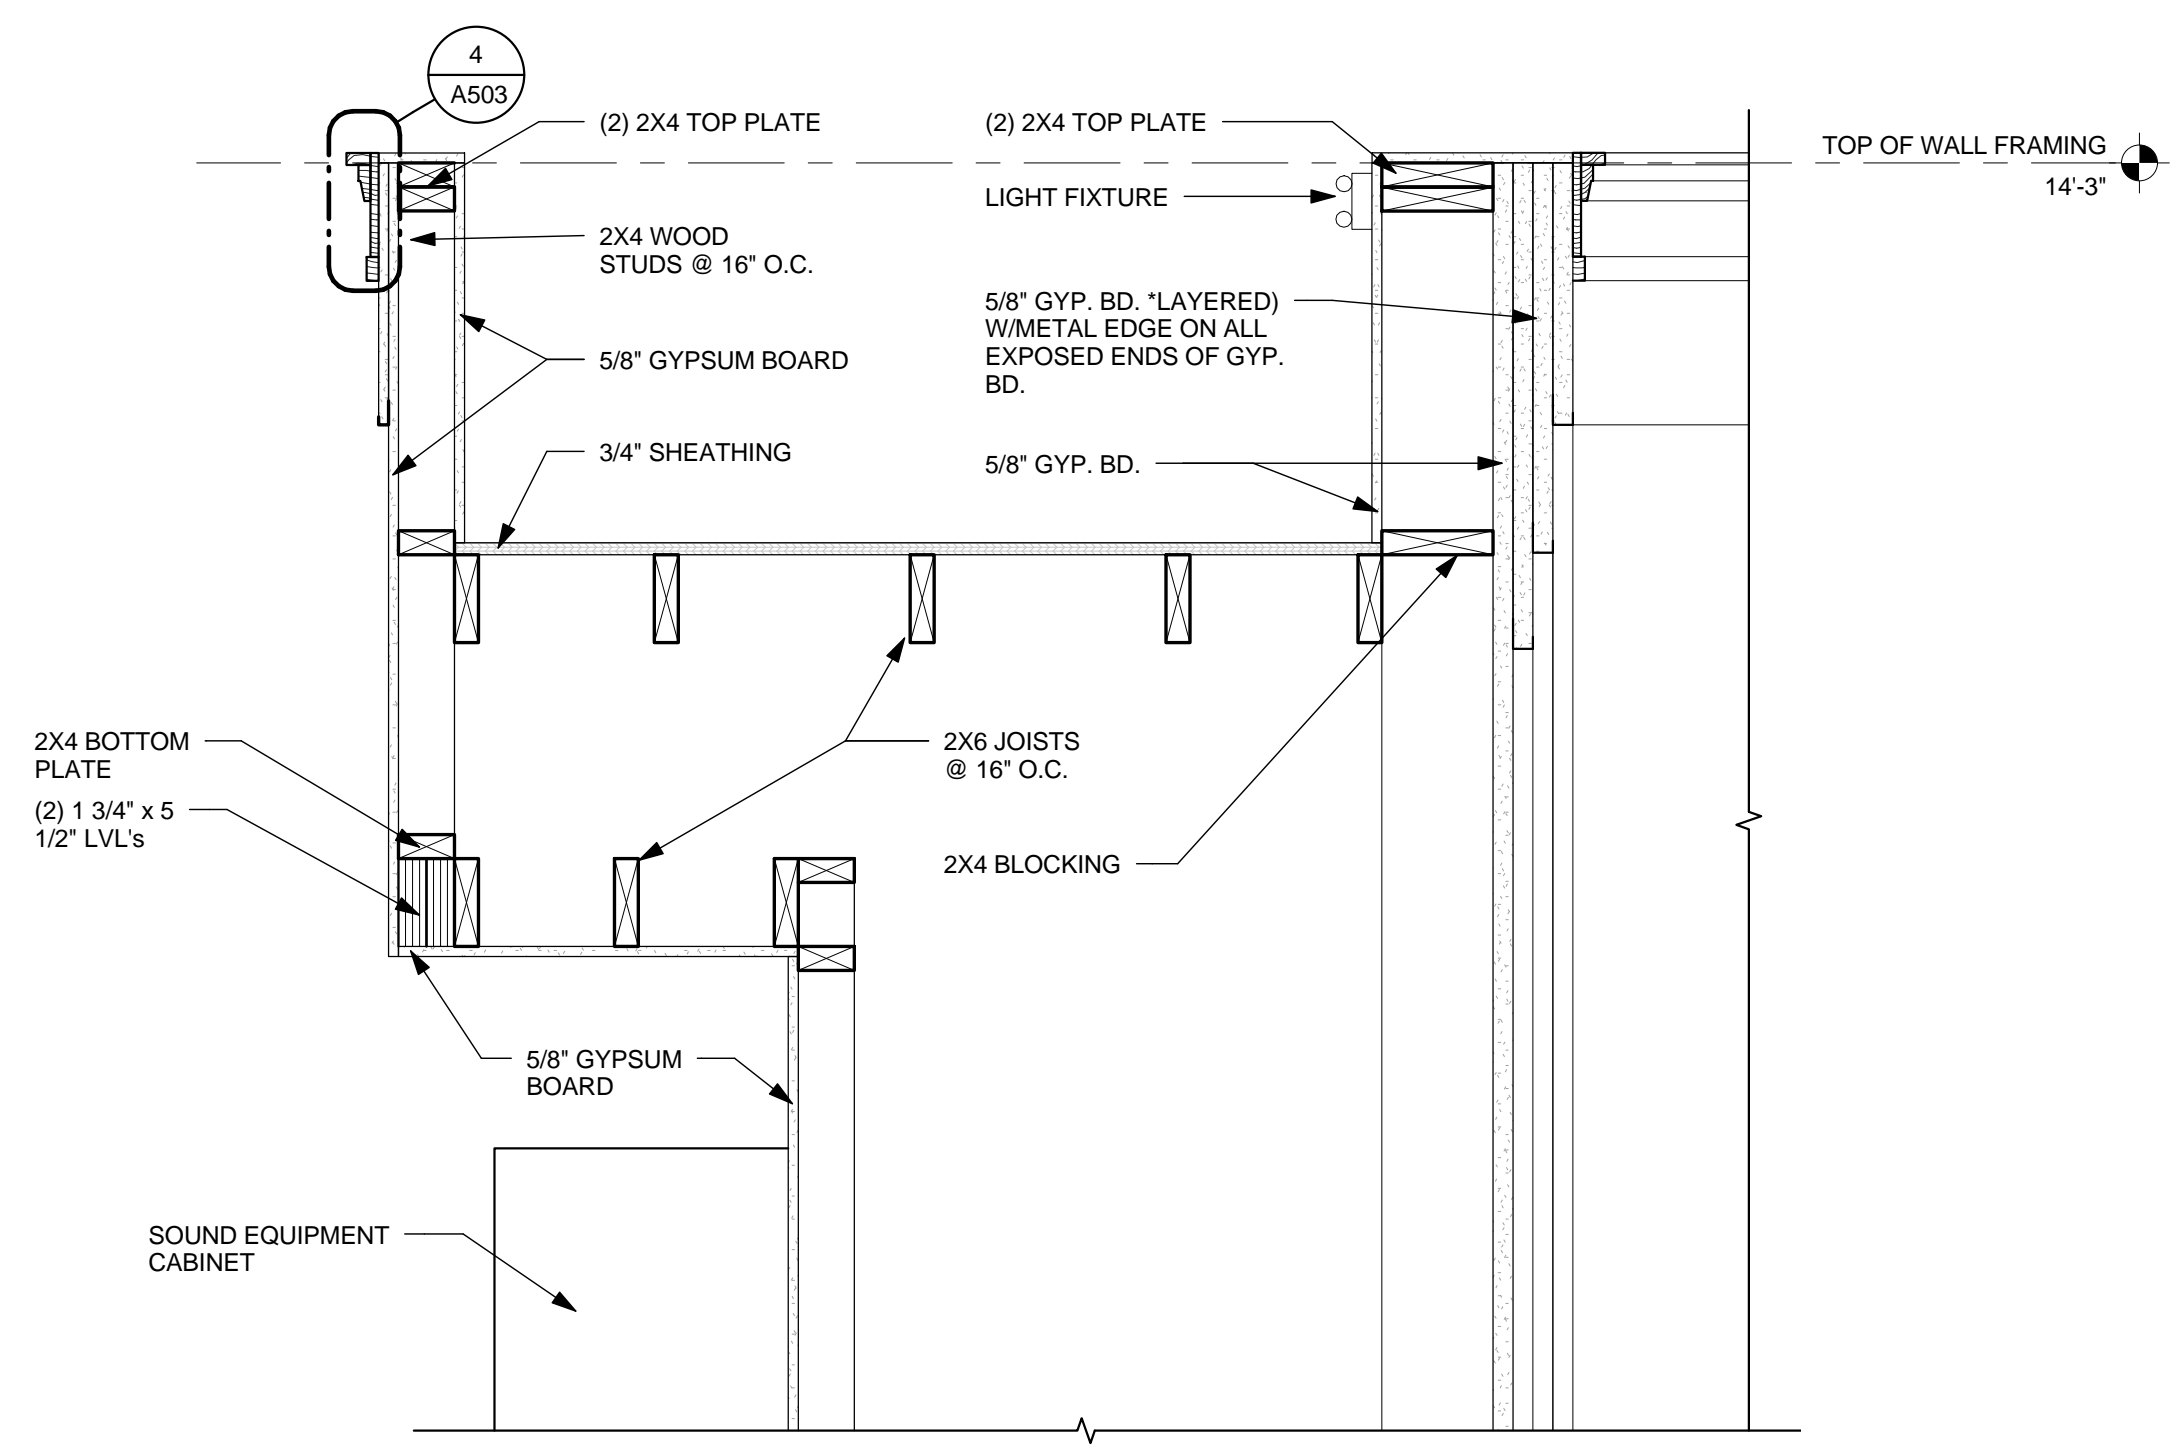


ROSTRUM WALL @ SOUND EQUIP. CABINET

3 SCALE: 1" = 1'-0" 0 1" 2"

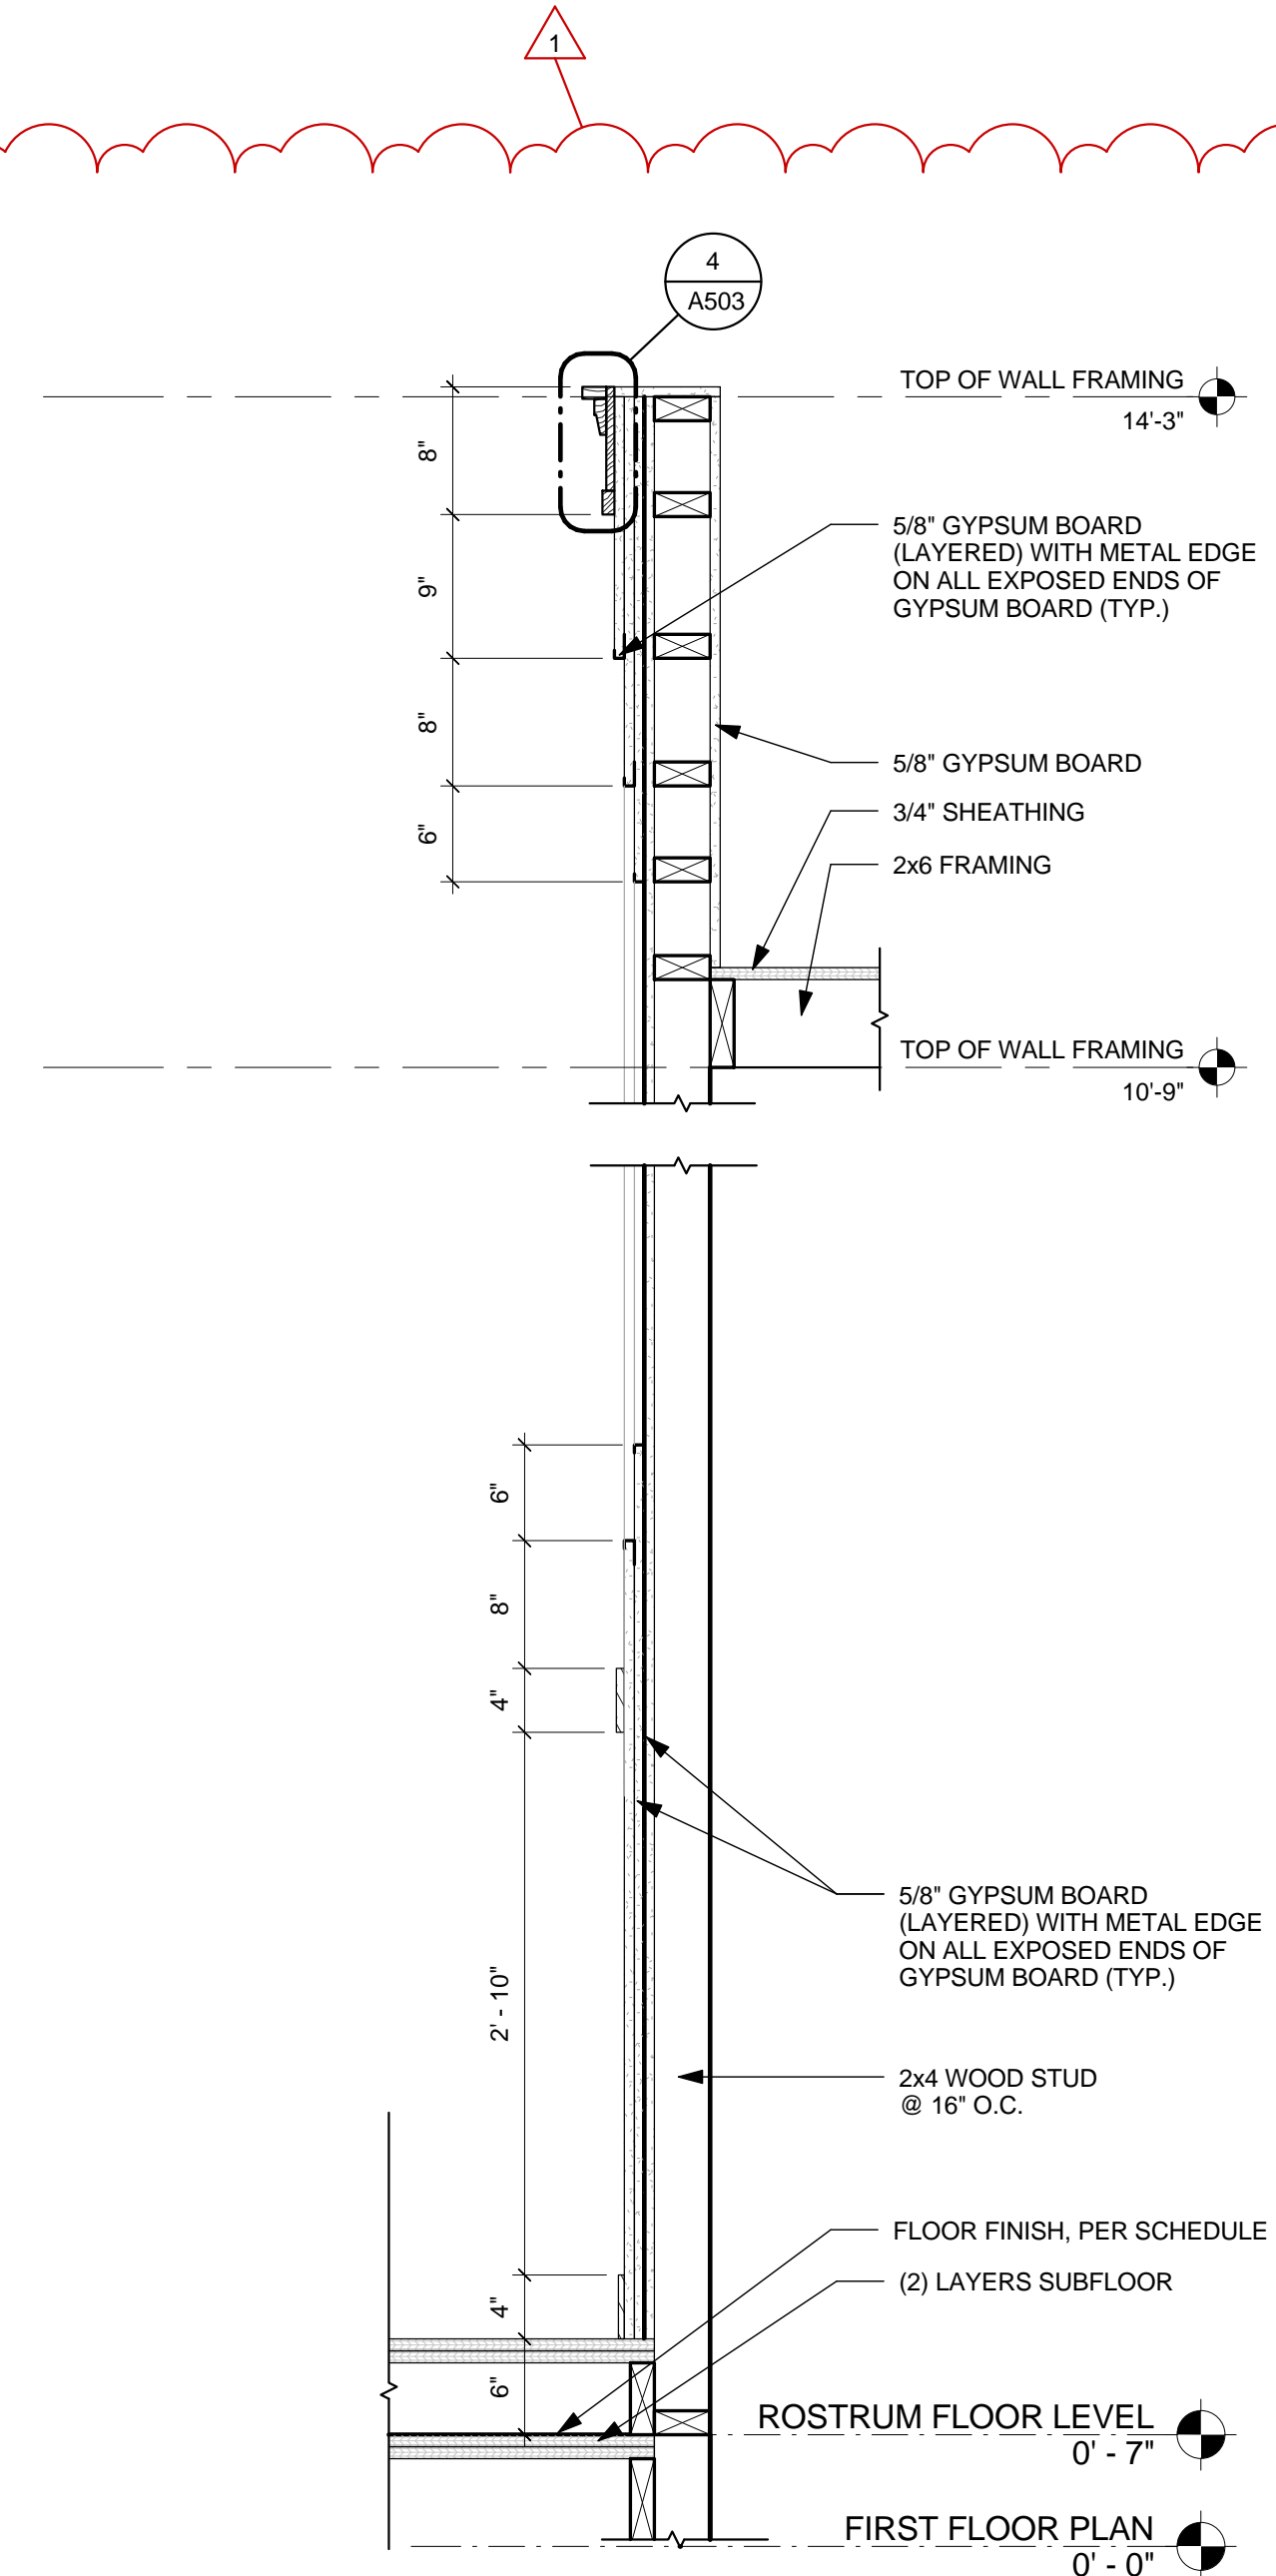

ROSTRUM WALL SECTION 1

2 SCALE: 1" = 1'-0" 0 1" 2"

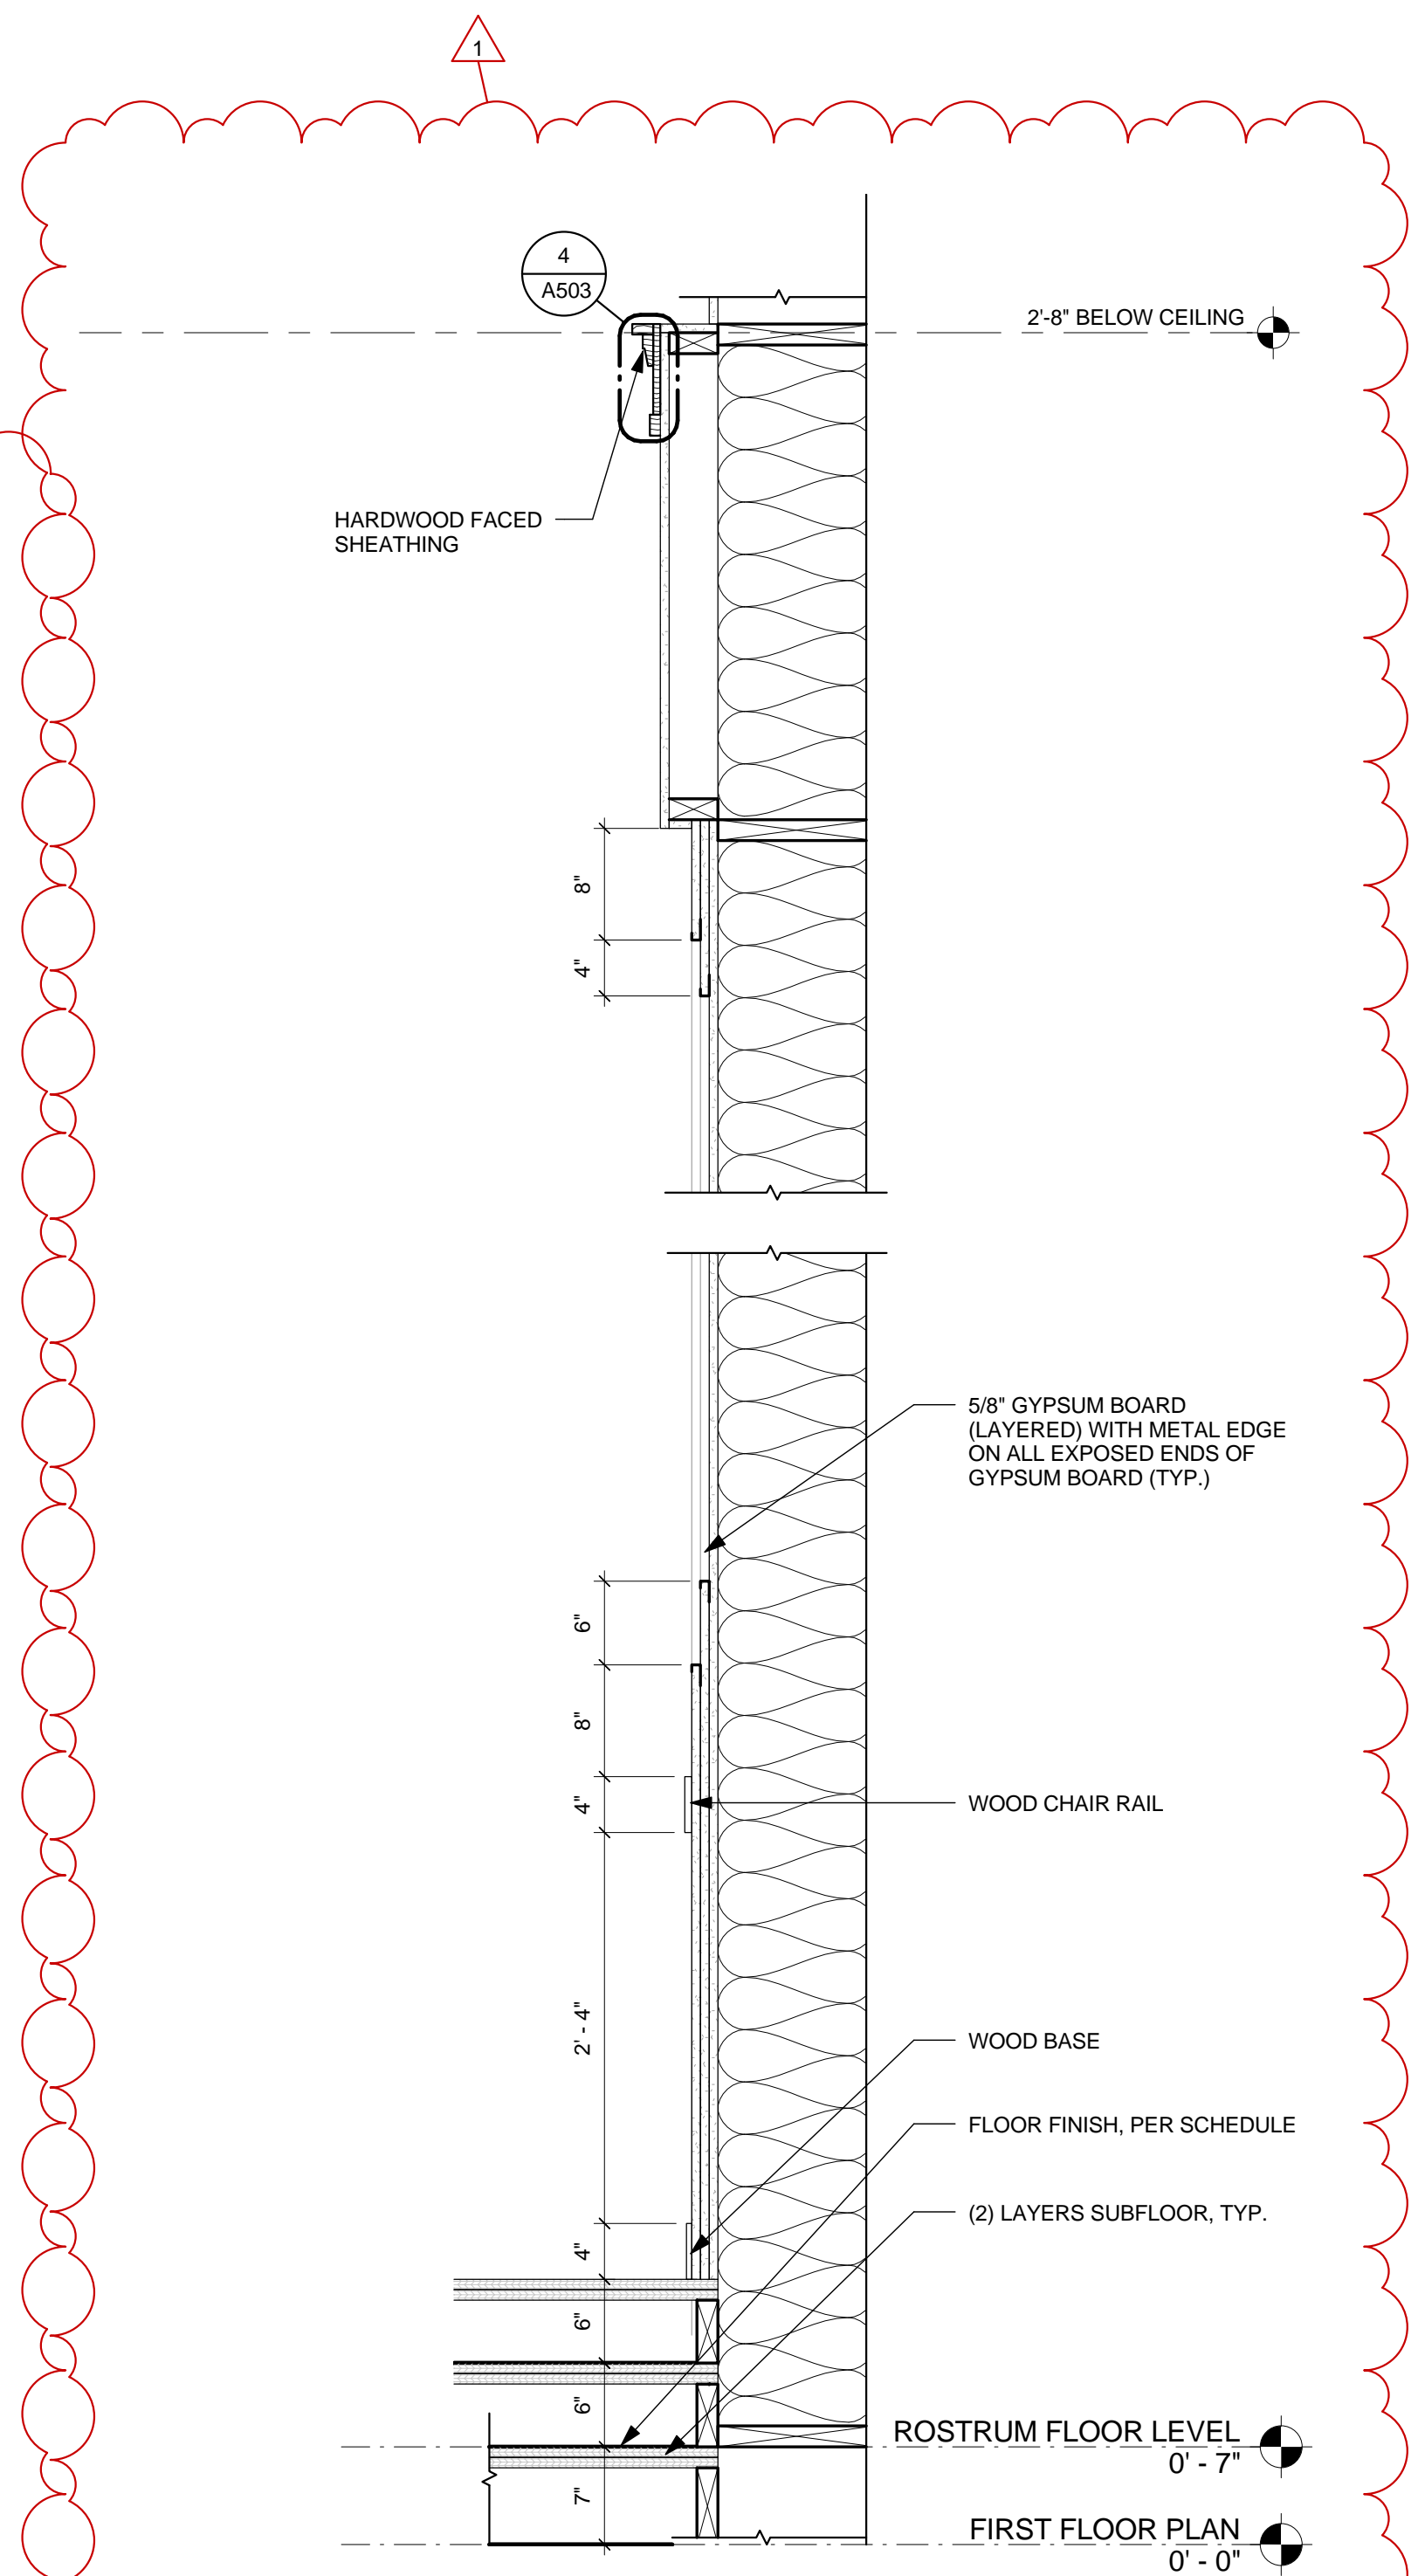

INTERIOR ROSTRUM WALL SECTION

1 SCALE: 1" = 1'-0" 0 1" 2"



CONSULTANT'S LOGO:

CONSULTANT'S SEAL:

© COPYRIGHT 2016 BY THE HAYES DESIGN GROUP - ARCHITECTS.

THE EXPRESSION AND DESIGN CONTAINED HEREIN ARE PROTECTED BY COPYRIGHT UNDER SECTION 102 OF THE COPYRIGHT ACT, 17 USC AS AMENDED DECEMBER 1, 1990. ANY UNAUTHORIZED REPRODUCTION, ALTERATION, CREATION OF DERIVATIVE WORKS AND/OR DISTRIBUTION OF COPIES CONSTITUTES INFRINGEMENT AND MAY SUBJECT SUCH USER TO PAYMENT OR STATUTORY AND/OR ACTUAL DAMAGES AND INJUNCTIVE RELIEF.

MARK	DATE	DESCRIPTION
▲		
▲		
▲		
▲		
▲		
▲		

PROJECT FOR:
THE CHURCH OF JESUS CHRIST OF LATTER-DAY SAINTS

ADDITIONS AND ALTERATIONS TO WOODSTOCK WARD

850 OX ROAD
 WOODSTOCK, VA 22664
 SHENANDOAH COUNTY

SHEET TITLE

ROSTRUM DETAILS

PROPERTY DESIGNATION
 ADDITIONS AND ALTERATIONS TO

PROPERTY NO.
535 2592

PROJECT NO.
1608

DATE:
JAN. 13, 2017

SHEET NO.

A504