




APPENDUM # 4 - APPENDIX 'N'

REFERENCE: A001

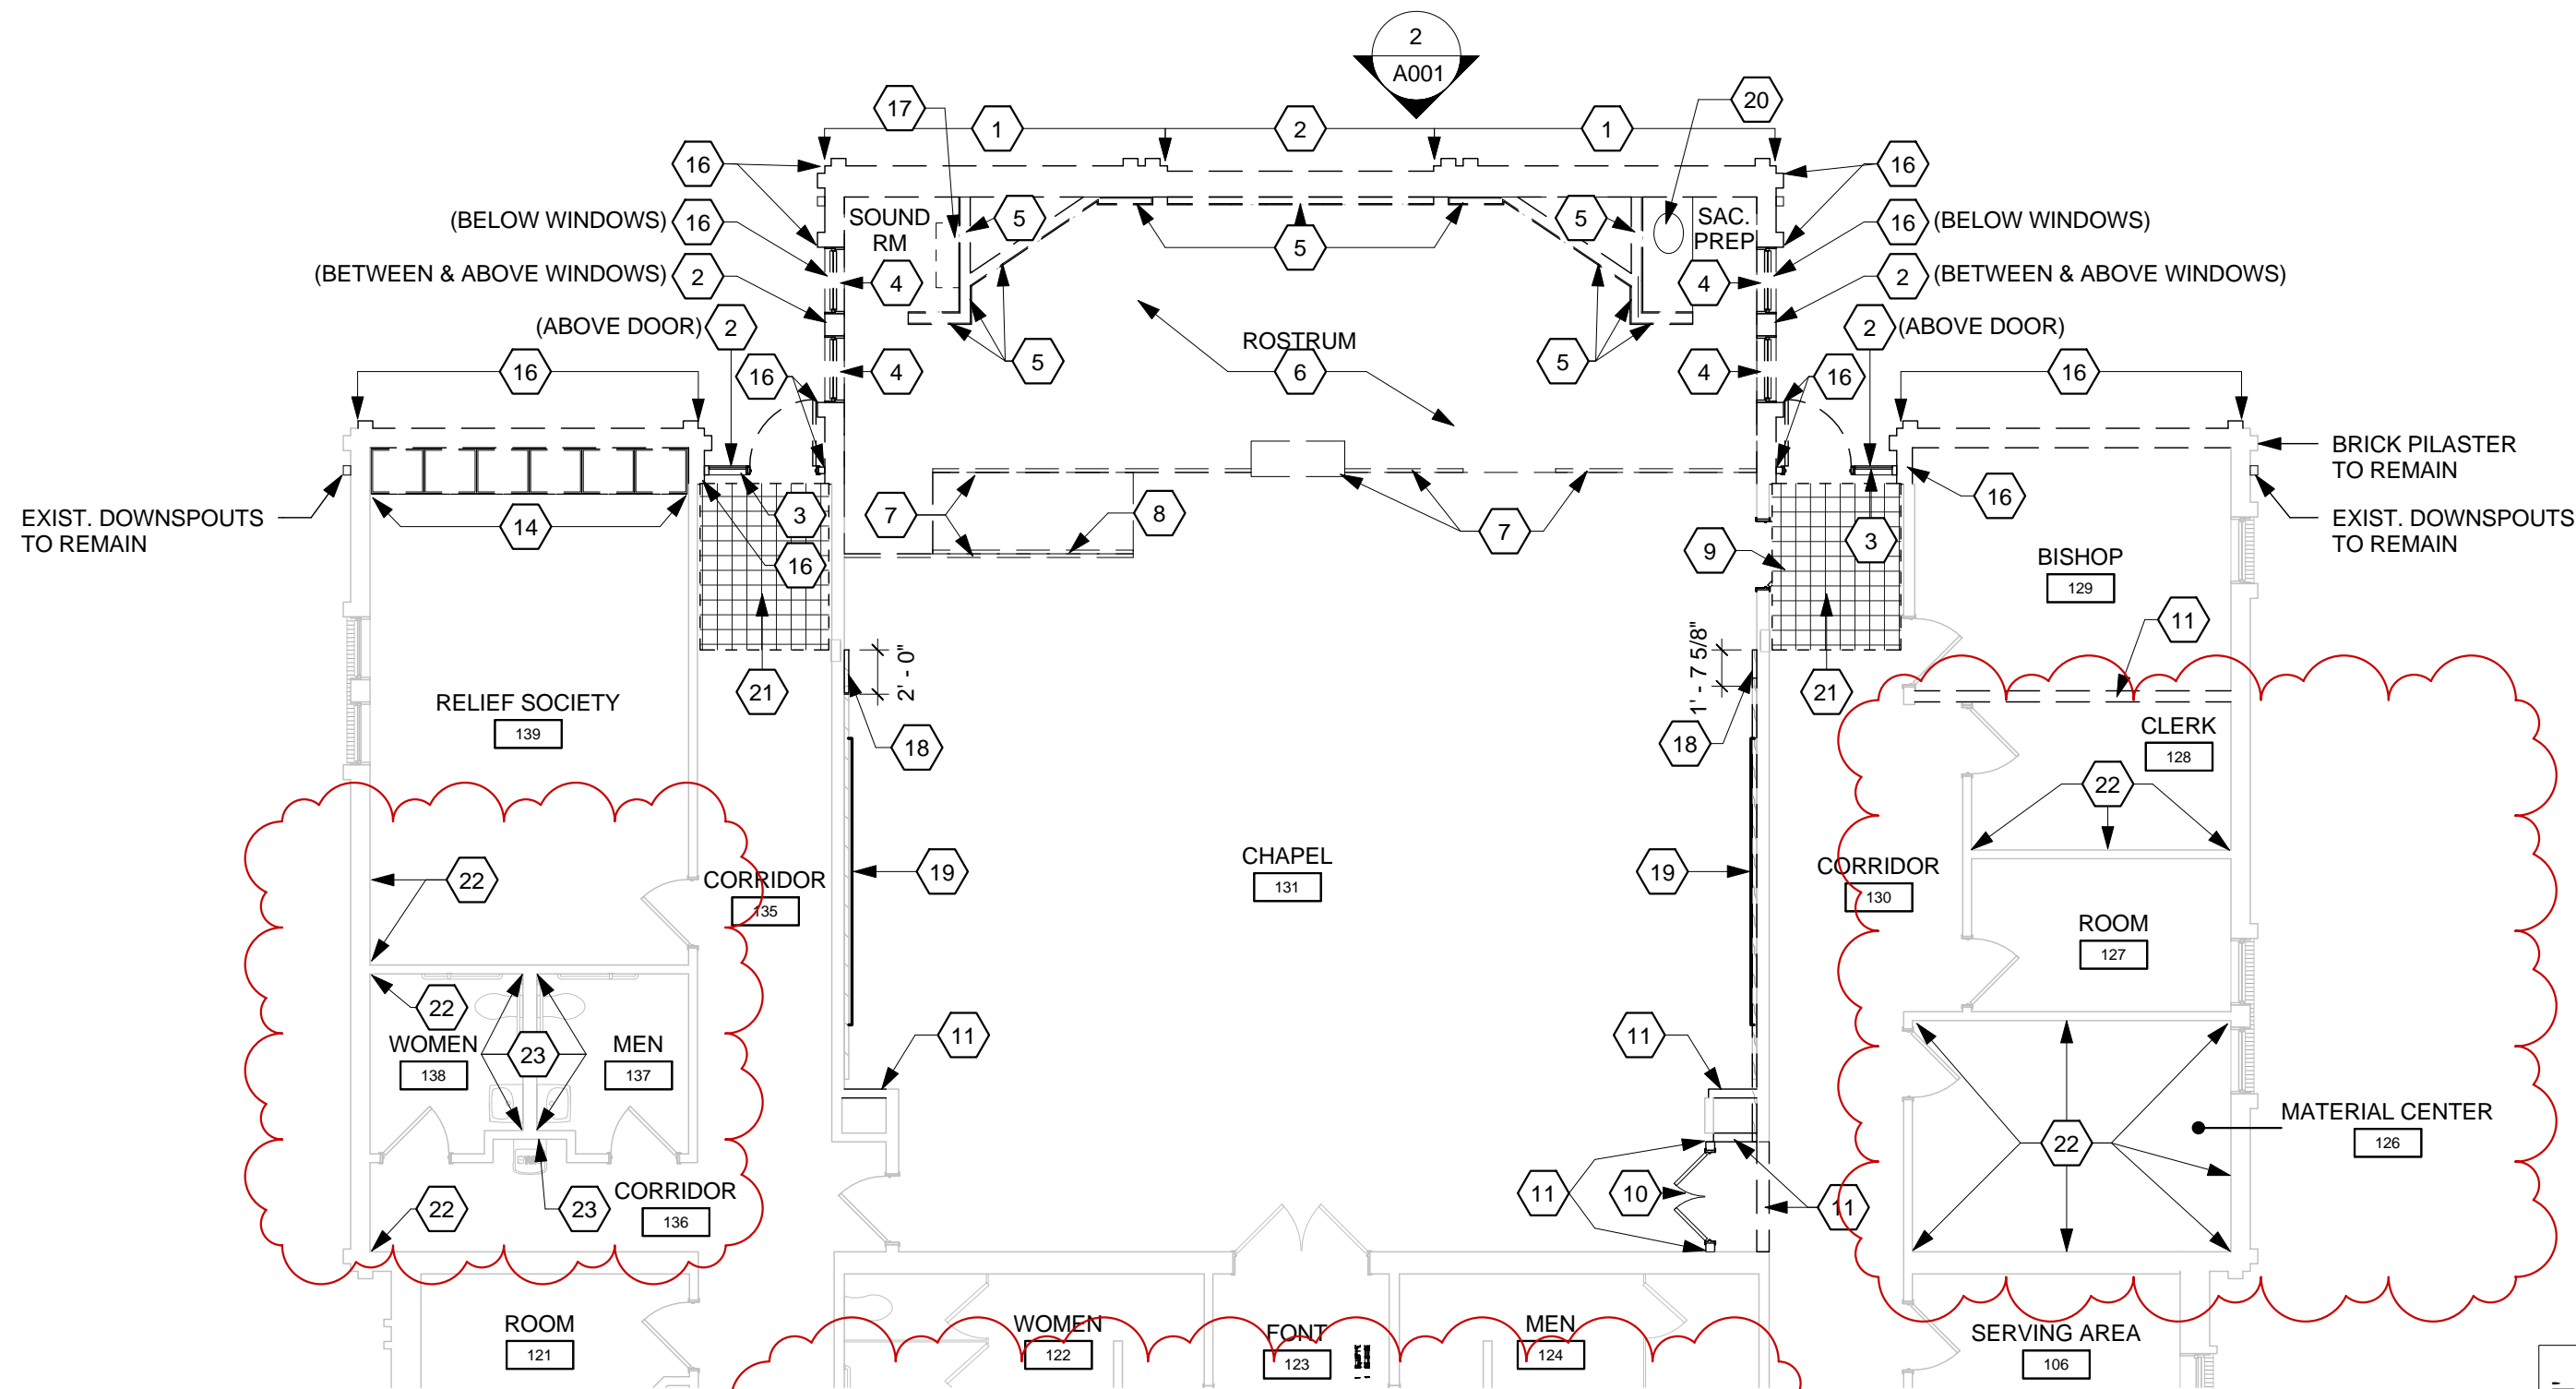

- 22 - PATCH AND/OR REPAIR CRACKS IN EXISTING GYPSUM BOARD FINISH AND PROVIDE TOUCH-UP PAINT TO MATCH EXISTING ADJACENT WALLS.
- 23 - CLEAN OUT GAP IN JOINTS BETWEEN CERAMIC TILE AND GYPSUM BOARD SURFACES, AND GAPS BETWEEN CERAMIC WALL TILES AND CERAMIC FLOOR TILES. PROVIDE FLEXIBLE SEALANT BEAD OVER GAP. SEALANT COLOR TO MATCH GROUT.

1

FIRST FLOOR DEMOLITION PLAN (Revised - Addendum #4)

SCALE: 1/8" = 1'-0"

