



PA 1 CALL 17 Sept 2015
SN 20152601808-000
New Excavation Design

Excavation projects should always begin with notification to the state's one call system.

www.paonecall.org



Know what's below.
Dial 8-1-1 before you dig.

3 Business Days Notice Required
www.paonecall.org/pipelinesafety

CALL BEFORE YOU DIG!

PENNSYLVANIA LAW REQUIRES
3 WORKING DAYS NOTICE FOR
CONSTRUCTION PHASE AND 10 WORKING
DAYS IN DESIGN STAGE - STOP CALL




1-800-242-1776

POCS SERIAL NUMBER

SN 20152601808-000

N/F TEI INVESTMENTS LLC
INSTRUMENT No. 200939080

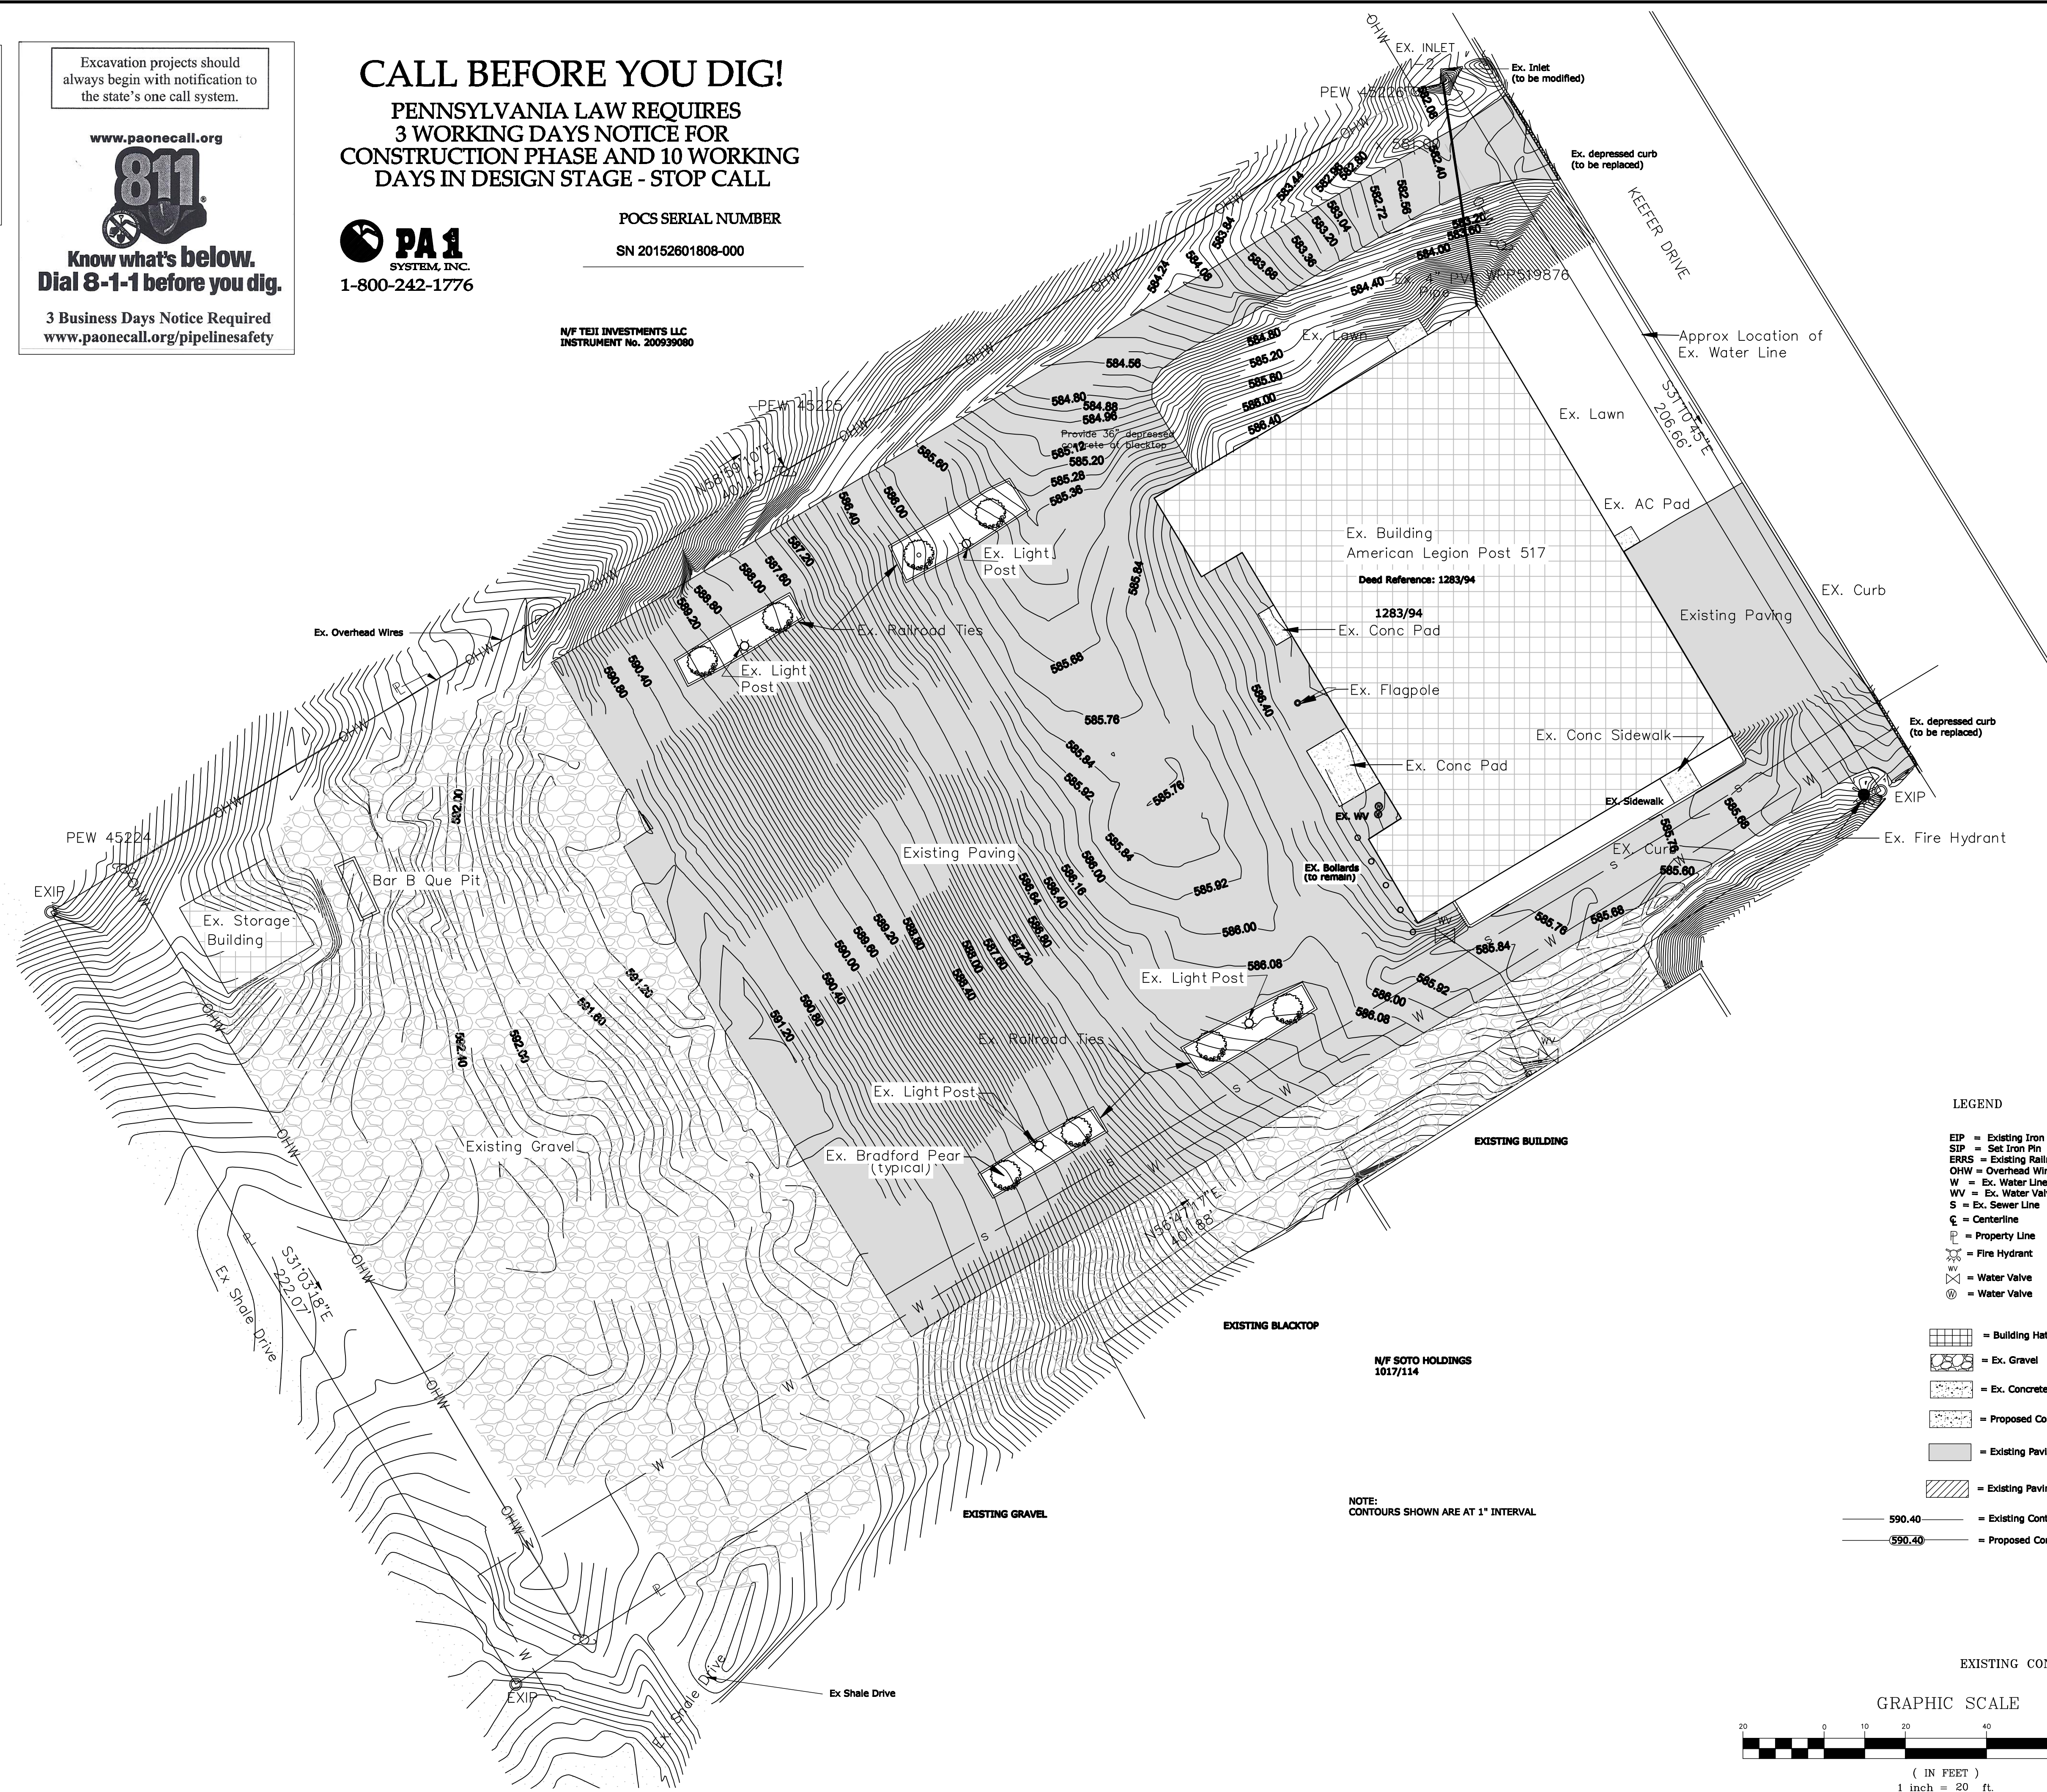


LEGEND

- EIP = Existing Iron Pin
- SIP = Set Iron Pin
- ERS = Existing Railroad Spike
- DHW = Overhead Wires
- W = Ex. Water Line
- WV = Ex. Water Valve
- S = Ex. Sewer Line
- C = Centerline
- P = Property Line
- F = Fire Hydrant
- WV = Water Valve
- WV = Water Valve
- WV = Water Valve
- [Grid Pattern] = Building Hatch
- [Stippled] = Ex. Gravel
- [Dotted] = Ex. Concrete
- [Cross-hatched] = Proposed Concrete
- [Solid Grey] = Existing Paving
- [Diagonal Lines] = Existing Paving Removal
- 590.40 — = Existing Contours
- 590.40 — = Proposed Contours

EXISTING CONDITIONS

GRAPHIC SCALE

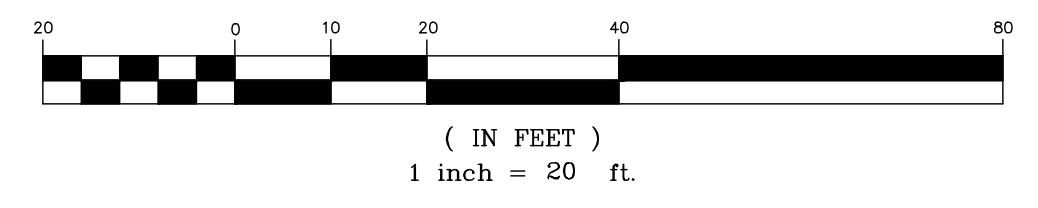

NOTE:
CONTOURS SHOWN ARE AT 1' INTERVAL

Franklin County
Borough of Mercersburg
**MERCERSBURG AMERICAN LEGION
POST 517**
Pennsylvania

BARRY A. BEST, SURVEYING
402 BEAR VALLEY ROAD
FORT LOUDON, PA 17224
(717) 369-5699
Drawn by: B.A.B.
Checked by: B.A.B.

CADD FILE:
20150728POST517
DATE:
16 May 2016
SCALE:
1" = 20'
DRAWING NO.